


BIRCH AVE
SEVENTH AVE.
MAPLE AVE

- NOTES**
1. SIDEWALKS AND ROADS INTERSECTING WITH EXISTING SIDEWALKS AND ROADS SHALL BE THE SAME ELEVATION.
 2. FURNISH AND INSTALL ROADS AND PARKING AREAS THAT ARE SHADED.

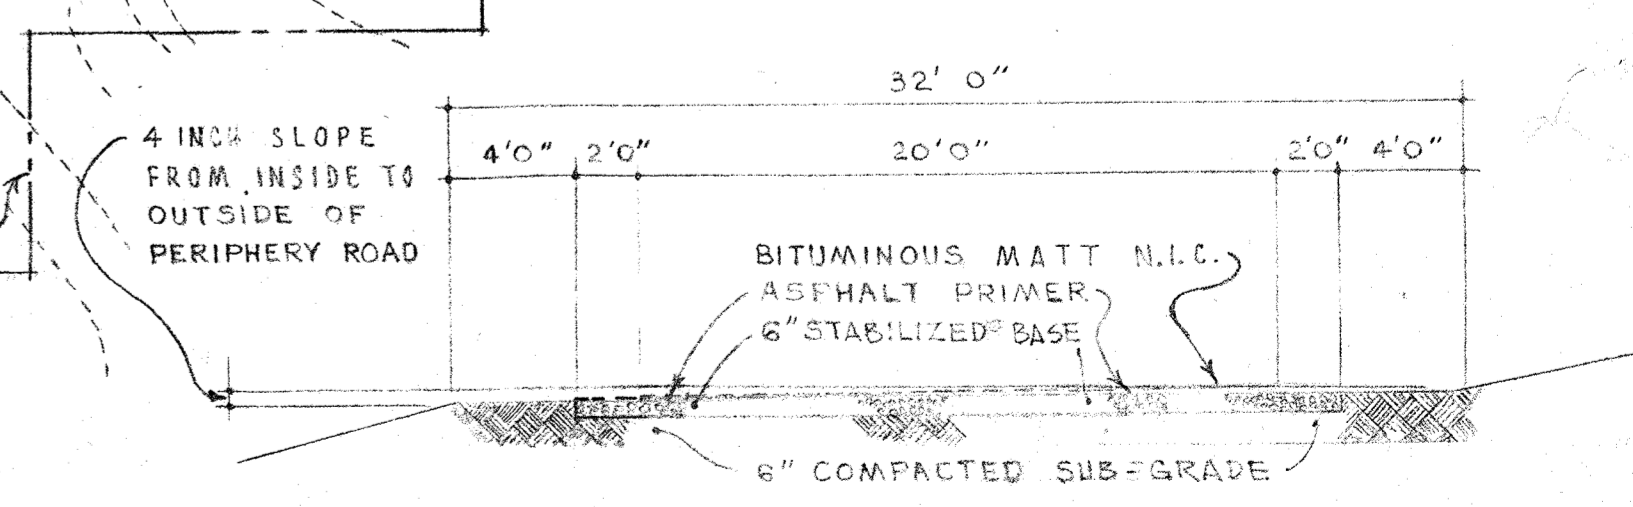

② TYPICAL SECTION THRU PERIPHERY ROAD
SCALE - 1" = 6' 0"

① SITE PLAN
SCALE 1" = 100' 0"

③ ENTRANCE PLAN
SCALE 1/2" = 1'-0"

HUMANITIES & INSTRUCTIONAL MEDIA CENTERS		7080
STATE JUNIOR COLLEGE		
FERGUS FALLS, MINNESOTA		
Kegel Associates ARCHITECTS DETROIT LAKES, MINNESOTA	DRAWN D.B.	2
	CHECKED K	
	AUGUST, 1970	